


CEILING NOTE:
 TYPICAL SECOND FLOOR
 CEILING HEIGHT: 8'-0" (FLAT)
 UNLESS NOTED OTHERWISE

SECOND FLOOR REFLECTED CEILING PLAN

1/4" = 1' - 0"

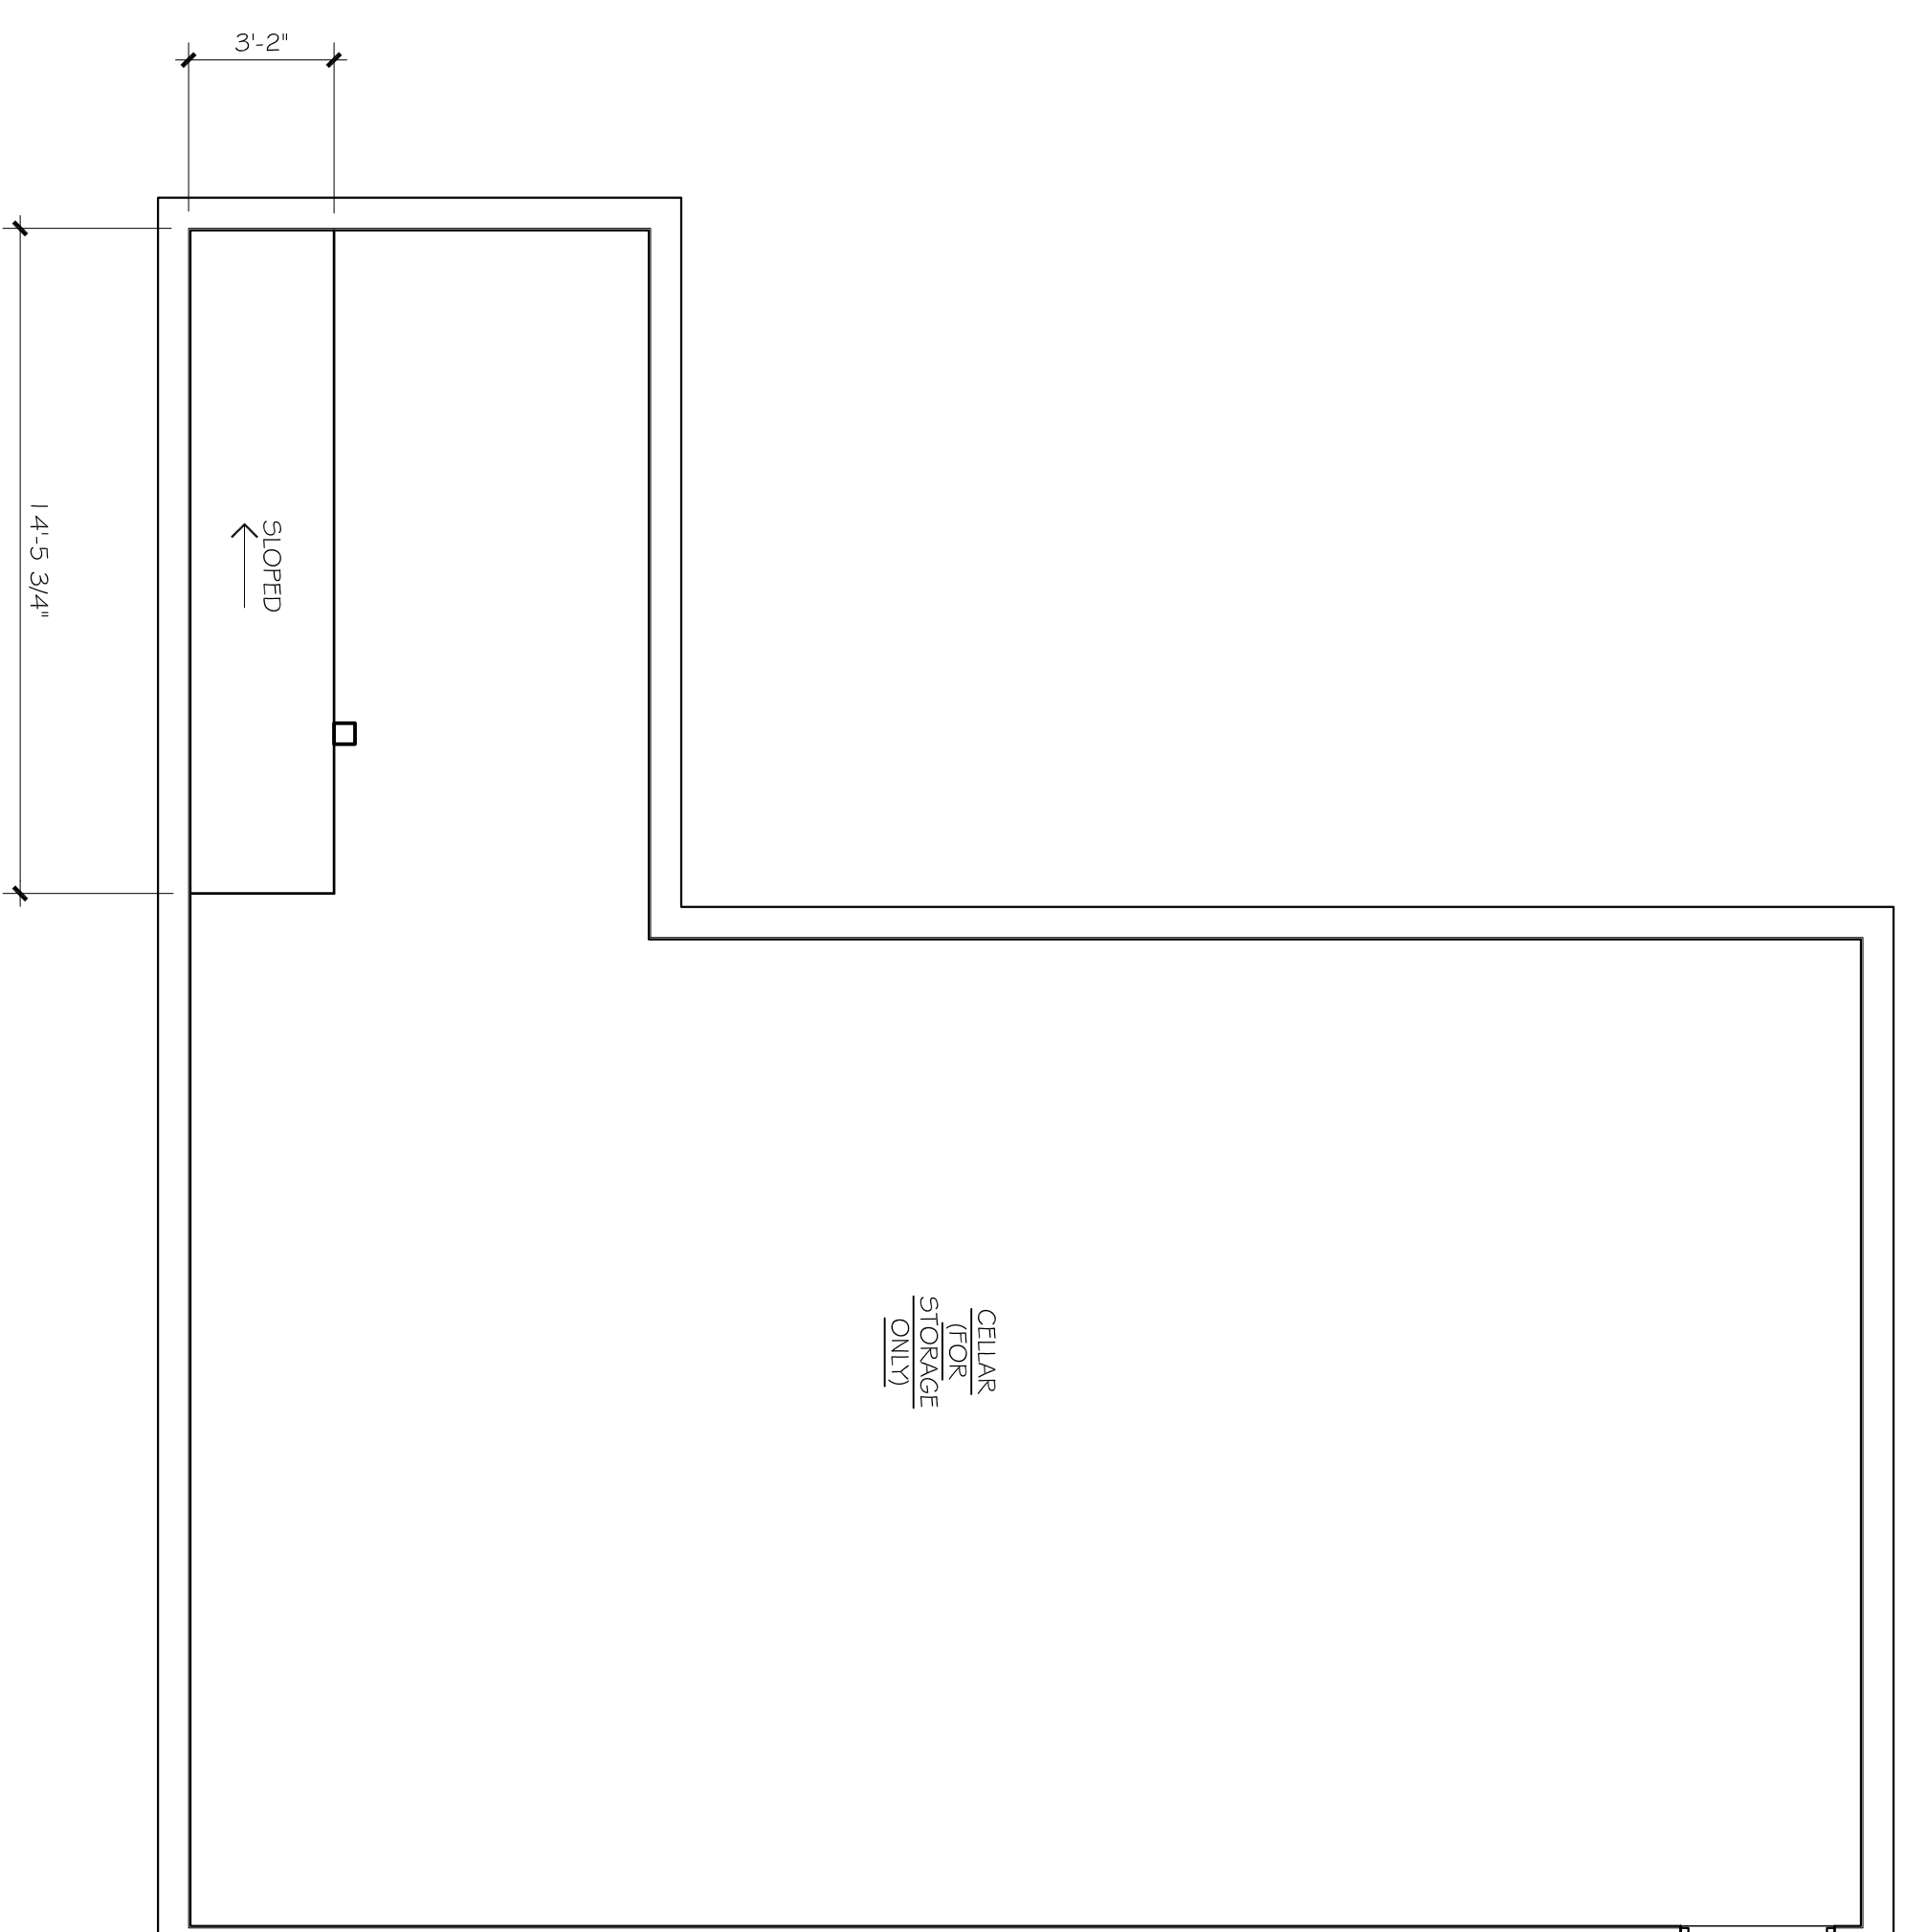

CELLAR CEILING PLAN

1/4" = 1' - 0"

REVISIONS	BY

CHRIS AND ALICIA OWEN
NEW TWO-STORY RESIDENCE
 15520 SHANNON HEIGHTS, LOS GATOS, CA 95032

HUBOI
 ARCHITECTURAL SERVICES, AIA

910 Monterey St., Hollister, CA 95023
 (831) 636-0949 (831) 636-8843 FAX

ARCHITECTURE • INTERIORS • COMMERCIAL • RESIDENTIAL

DATE 07/23/07

SCALE AS NOTED

DRAWN ALR

JOB # 01410

SHEET **A-32**
 OF SHEETS